


PROPOSED SOUTH ELEVATION
1:100



exterior from south east



Exterior from north east

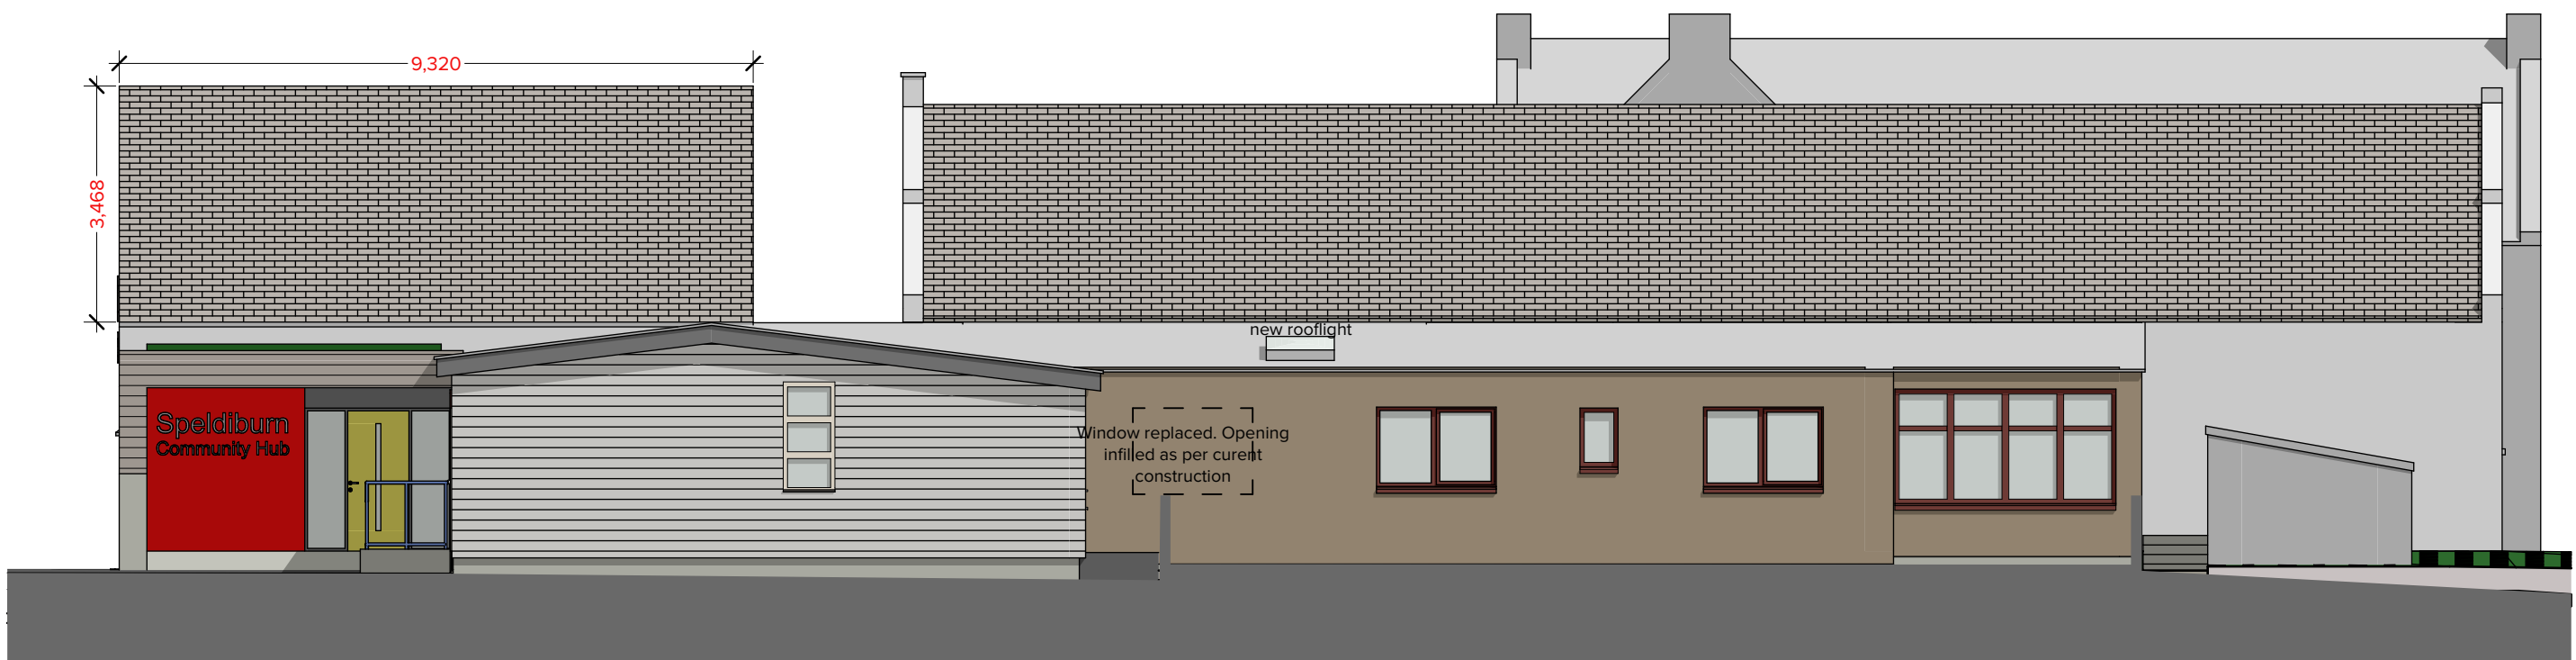

PROPOSED NORTH ELEVATION
1:100



main entrance



exterior from south west



entrance from ramp




exhibition space



studio access



studio space

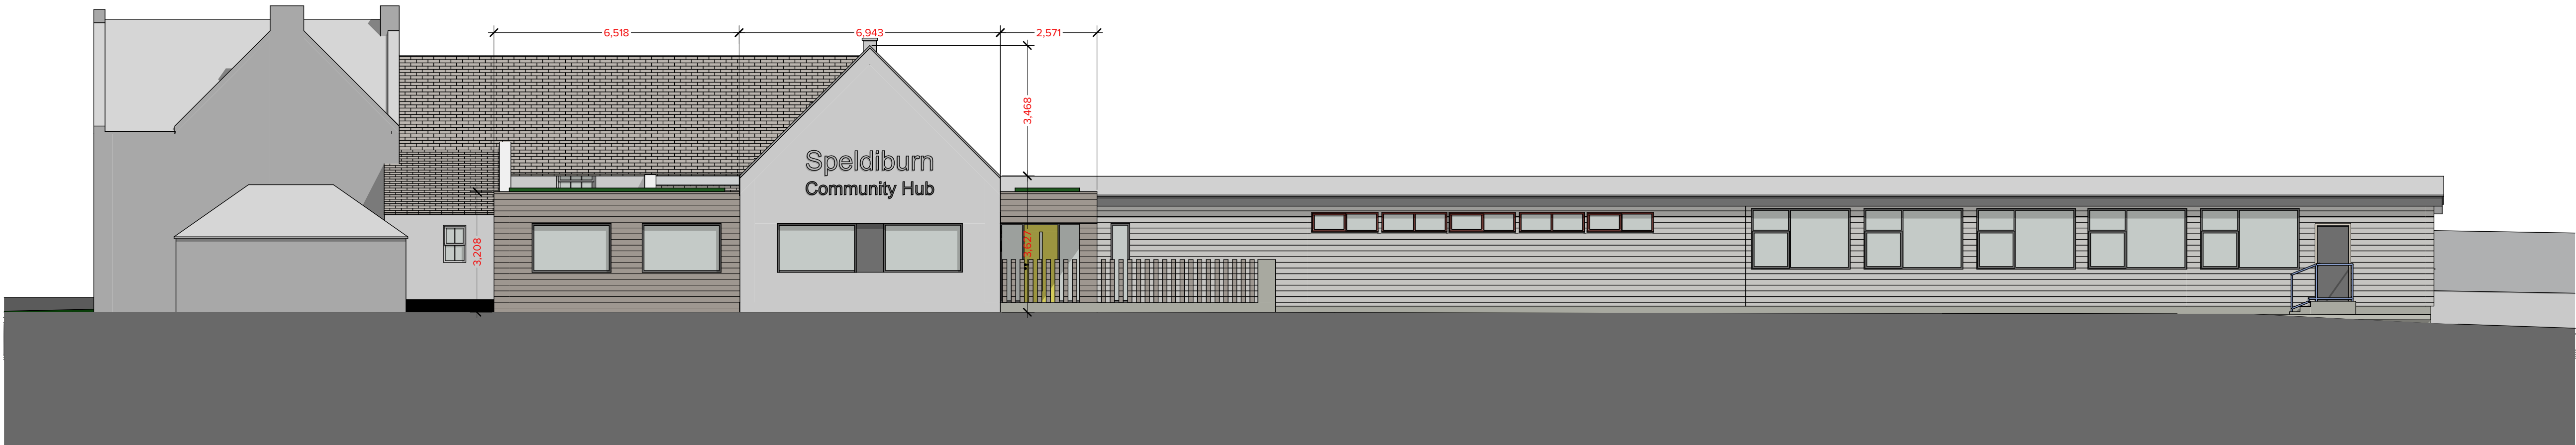

PROPOSED EAST ELEVATION
1:100

PROPOSED MATERIALS

- Walls**
White render to new studio gable feature.
Natural larch weatherboarding to green roof studio and main entrance.
- Roof**
Blue/grey slate to new studio gable feature.
Green roof to timber clad studio and main entrance.
- Windows**
Grey aluclad triple glazed windows.
- Doors**
Painted finish locally made timber doors.

CLIENT Bressay Development Ltd.	
PROJECT Speldiburn Community Hub, Bressay, ZE2 9ET	
DRAWING SCALE(S) @ A1 1:100, 1:1	DRAWN BY IM
DRAWING NUMBER / REV 538/P/007/	DATE April 2025
LAYOUT Proposed elevations and images	