

### West facing elevation ASHP no.1

#### External finishes (no changes proposed)

Walls - Harled block.

Windows - None.

Door - Timber with 1 double glazed panel.

Roof - Metal profile sheet.



### East facing elevation ASHP no.2

#### External finishes (no changes proposed)

Walls - Stone.

Windows - Timber, double glazed.

Door - None.

Roof - Slate.



### North facing elevation ASHP nos. 3 & 4

#### External finishes (no changes proposed)

Walls - Harled block.

Windows - Plastic double glazed..

Door - None.

Roof - Metal profile sheet.




0 1 2 3 4 Scale 1:100


West facing elevation to scale. ASHP units 4.



**External finishes (no changes proposed)**  
Walls - Timber cladding  
Windows - Aluminium framed double glazed.  
Door - Timber with 1 double glazed panel.  
Roof - Metal profile sheet.

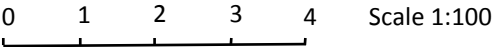


West facing elevation - full length 31.5m - not to scale

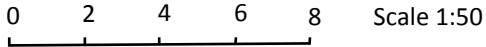




East facing elevation - not to scale

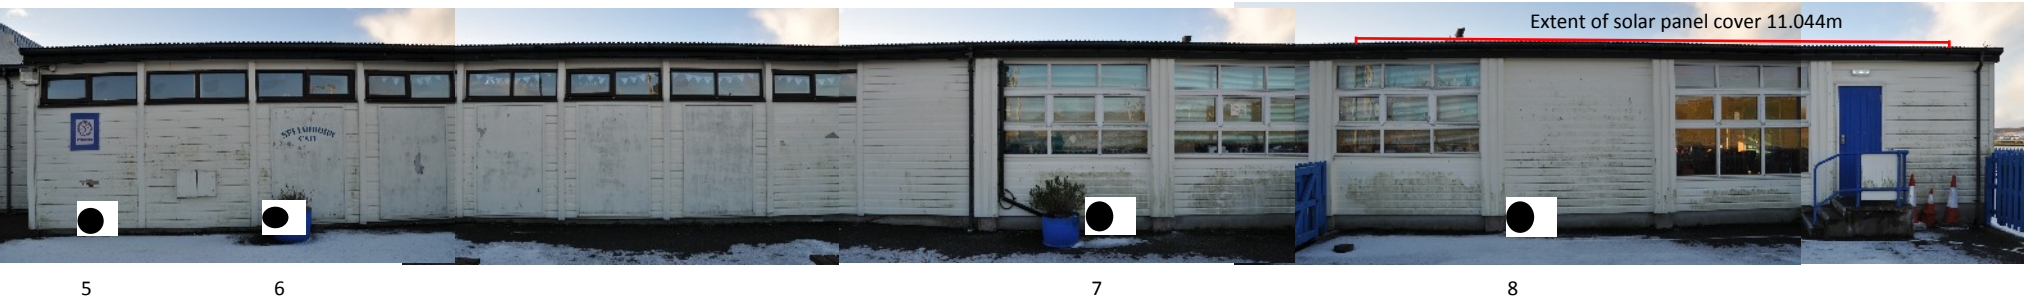

East facing elevation to scale. ASHP units 5, 6, 7 & 8

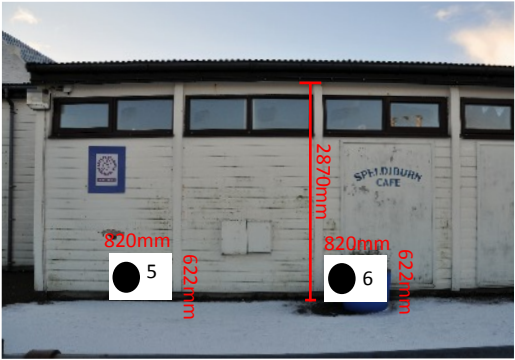

**External finishes (no changes proposed)**  
Walls - Timber cladding  
Windows - Aluminium framed double glazed.  
Door - Timber.  
Roof - Metal profile sheet.

